


THE INFORMATION CONTAINED IN THIS DRAWING IS THE SOLE PROPERTY OF HERAS UK FENCING SYSTEMS. ANY REPRODUCTION IN PART OR WHOLE WITHOUT THE WRITTEN PERMISSION OF HERAS UK FENCING SYSTEMS IS PROHIBITED.

DRAWING REVISION UPDATE

REV	DATE	DRAWN	ALTERATION
-	-	-	-

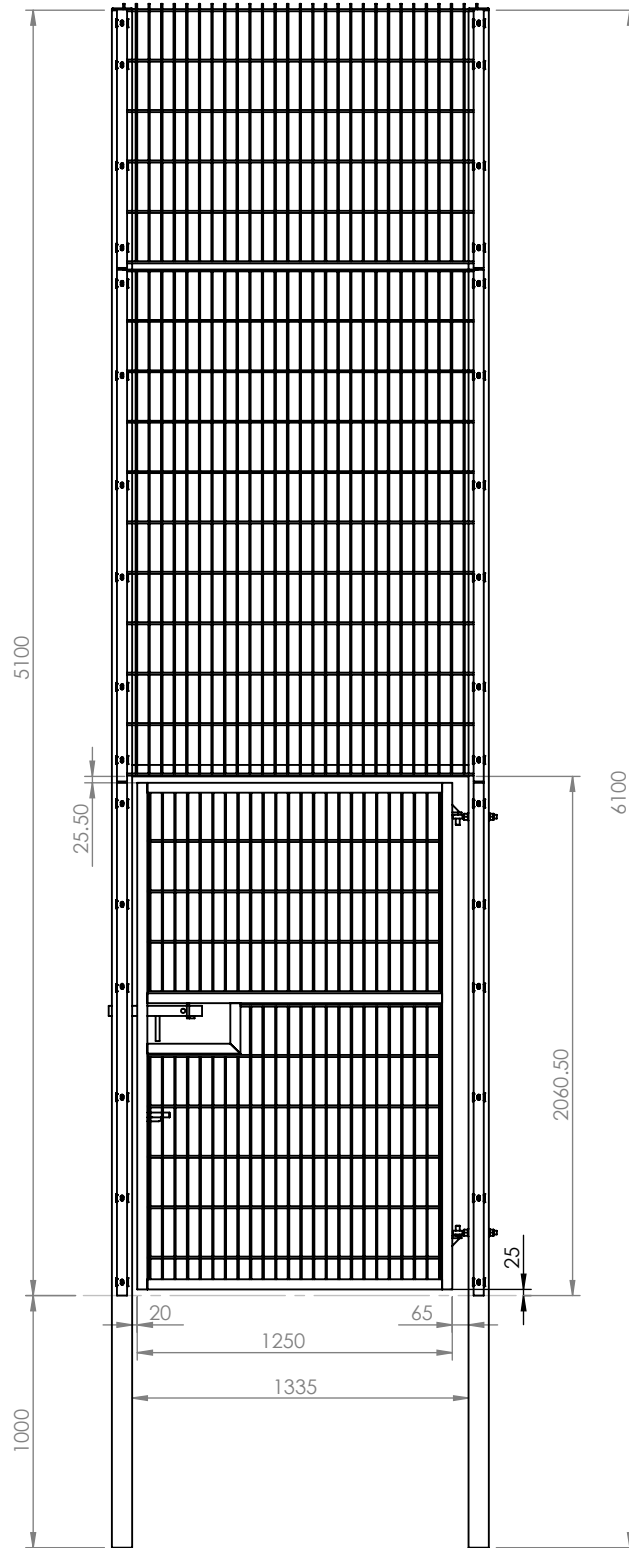

Heron's way  
 Carr Hill  
 Doncaster DN4 8WA  
 Tel: 01302 364551  
 Fax: 01302 322401  
 E-mail: heras.sales@herasuk.co.uk  
 Website: www.heras.co.uk



5.0m high Sports court system  
 in ground specification  
 SL gate layout

DRAWN	SM	13/09/2010	DWG NO. sportscourt_sl_ge_003	REV. 0
CHECKED	SM	15/09/2010	3D MODEL REF: GAD50A012E-0	SHEET 1 OF 1